




Archery

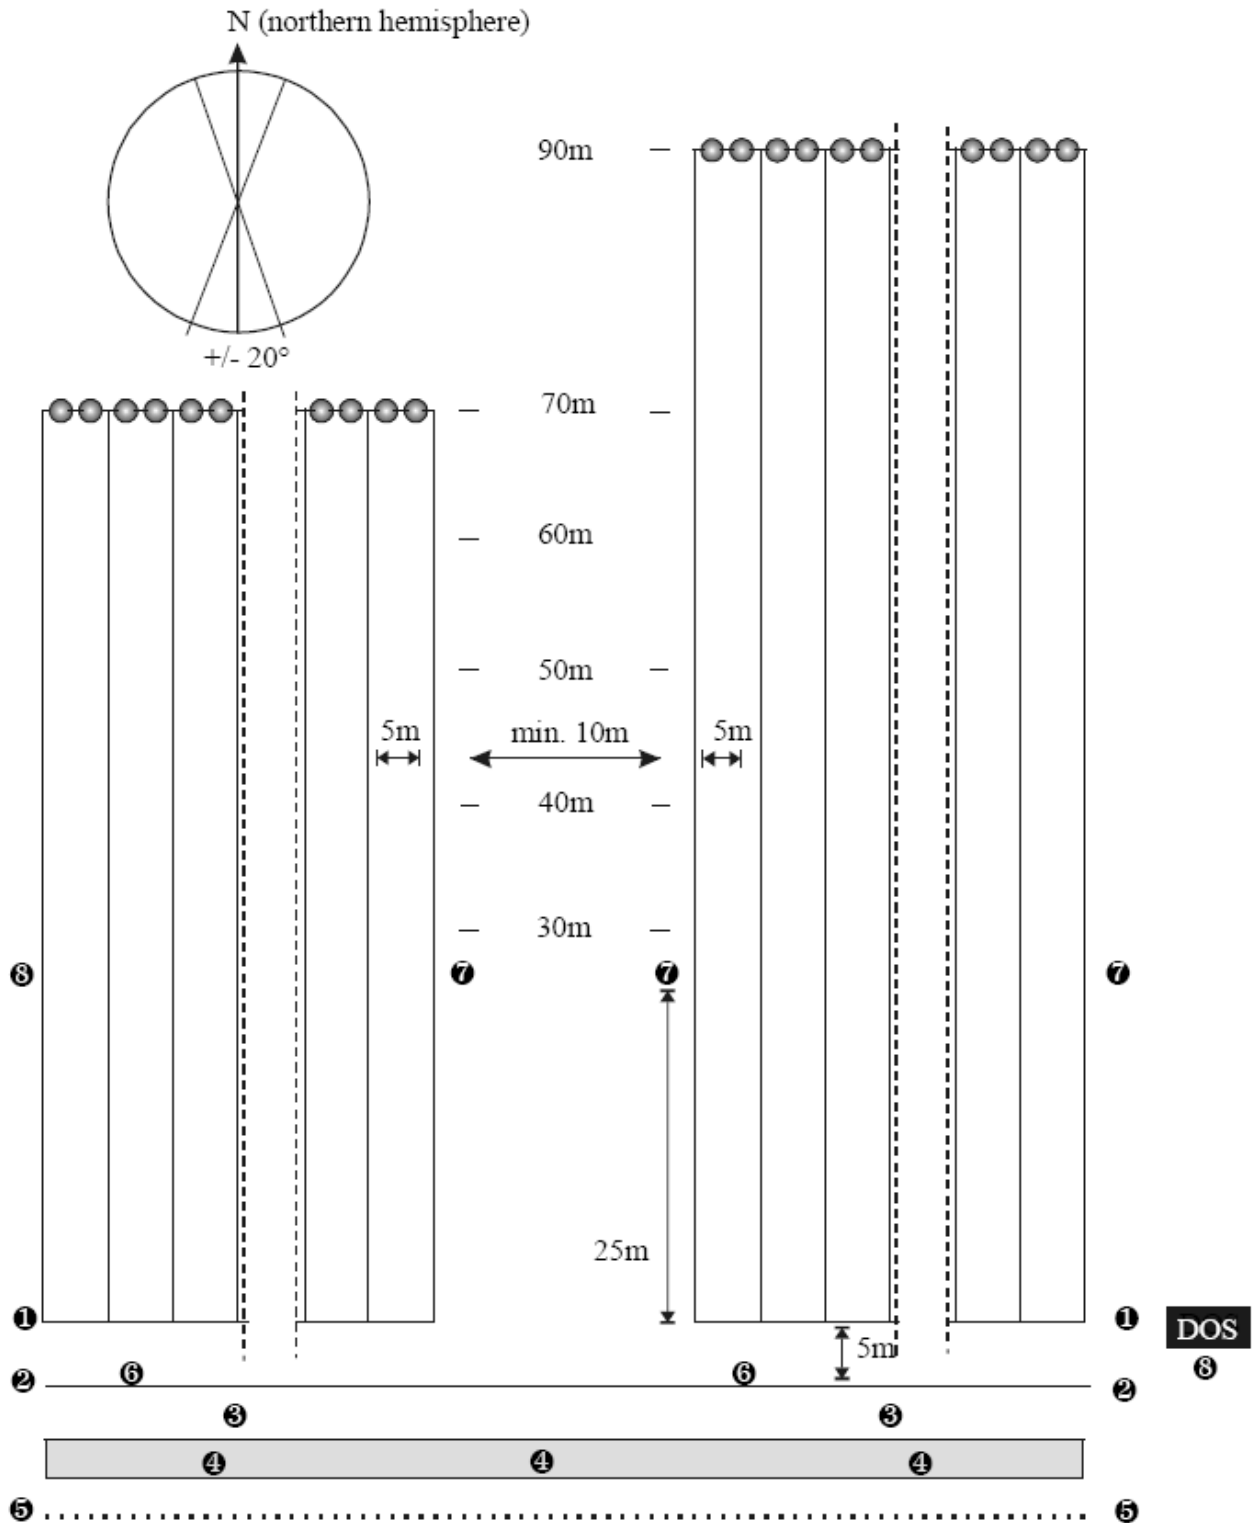

- ① SHOOTING LINE
- ② WAITING LINE
- ③ EQUIPMENT AREA
- ④ COMPETITORS AREA

- ⑤ SPECTATORS BARRIER
- ⑥ JUDGES SEATS
- ⑦ LIGHTS/DIGITAL CLOCKS
- ⑧ DOS STAND



Arcnery

The width of shooting lane is taken between the centres of the dividing line. Dimensions between the shooting line and the target line is measured from the edge of the shooting line furthest from the target to point on the ground 1.3m below the gold area of the target. A tolerance of $\pm 300\text{mm}$ is permitted for targets at 90m, 70m and 60m and a tolerance of $\pm 150\text{mm}$ is permitted for targets at 50m and 30m.

The clear lane between the men's and the women's portion of the range shall be a minimum of 10m.

Lines shall be 25mm (1in) and white in colour.

